

- LEGEND**
- A/C AIRCONDITIONING PLANT
  - FHR FIRE HOSE REEL
  - FIP FIRE INDICATOR PANEL
  - B BOLLARD
  - PIT STORMWATER PIT
  - GA GREASE ARRESTOR
  - GD GRATED DRAIN
  - FAL FRESH AIR LOUVRE
  - EF KITCHEN EXHAUST FAN
  - COL COLUMN
  - HT HOSE TAP
  - FIP FIRE INDICATION PANEL
  - EDB ELECTRONIC DISTRIBUTION BOARD
  - UL UPLIGHT
  - SJ SAW JOINT
  - BL01 BOLLARD LIGHT
  - PL POLE LIGHT
  - HC HOSE COCK
  - EX EXISTING LIGHT POLE

NOTE:  
CJ BRICK CONTROL JOINTS TO BE PROVIDED AT 4 METER MAXIMUM CENTRES.

**TENDER ISSUE**

**STRUCTURAL / CIVIL**  
JONES NICHOLSON CONSULTING ENGINEERS  
Brad Morgan  
Suite 45, 40 - 44 Belmont Street, Sutherland NSW 2232  
(02) 9521 3088  
bradm@jonesnicholson.com.au

**MECH/ ELEC/ HYD/ FIRE**  
JONES NICHOLSON CONSULTING ENGINEERS  
Brad Morgan  
Suite 45, 40 - 44 Belmont Street, Sutherland NSW 2232  
(02) 9521 3088  
bradm@jonesnicholson.com.au

**LANDSCAPE**  
NBR & PARTNERS PTY LTD  
Conor Brown  
Level 3, 4 Glen Street, Milsons Point NSW 2168  
+61 2 9922 5663  
conor.brown@nbrsarchitecture.com

Issue No.	Date	Description	Chkd
1	31/10/2018	DRAFT CONS. SET	AT
2	19/11/2018	DRAFT CONS. SET UPDATE	AT
3	07/12/2018	DRAFT CONS. SET UPDATE	AT
4	20/12/2018	90% TENDER SET	AT
5	15/01/2019	TENDER SET	AT
6	22/01/2019	TENDER REVISION	AT
7	04/02/2019	TENDER REVISION	AT


Architect  
**NBR ARCHITECTURE.**  
Sydney  
61 2 9922 2344  
nbrsarchitecture.com  
Any form of replication of this drawing in full or in part without the written permission of NBR+PARTNERS Pty Ltd constitutes an infringement of the copyright.  
NBR & Partners Pty. Ltd.  
Reg. No. 51197  
ABN 16 002 247 565 © 2017

**Project**  
Spring Farm Community Centre  
at  
241 Richardson Road, Spring Farm, NSW, 2570  
for  
Camden Council

Drawing Title  
**GROUND FLOOR PLAN**

Date 2/8/2019 11:51:09 AM  
Scale 1:100 @ A1 or 1:200 @ A3

Drawing Reference  
**18045-NBR-A-WD101** Revision  
7

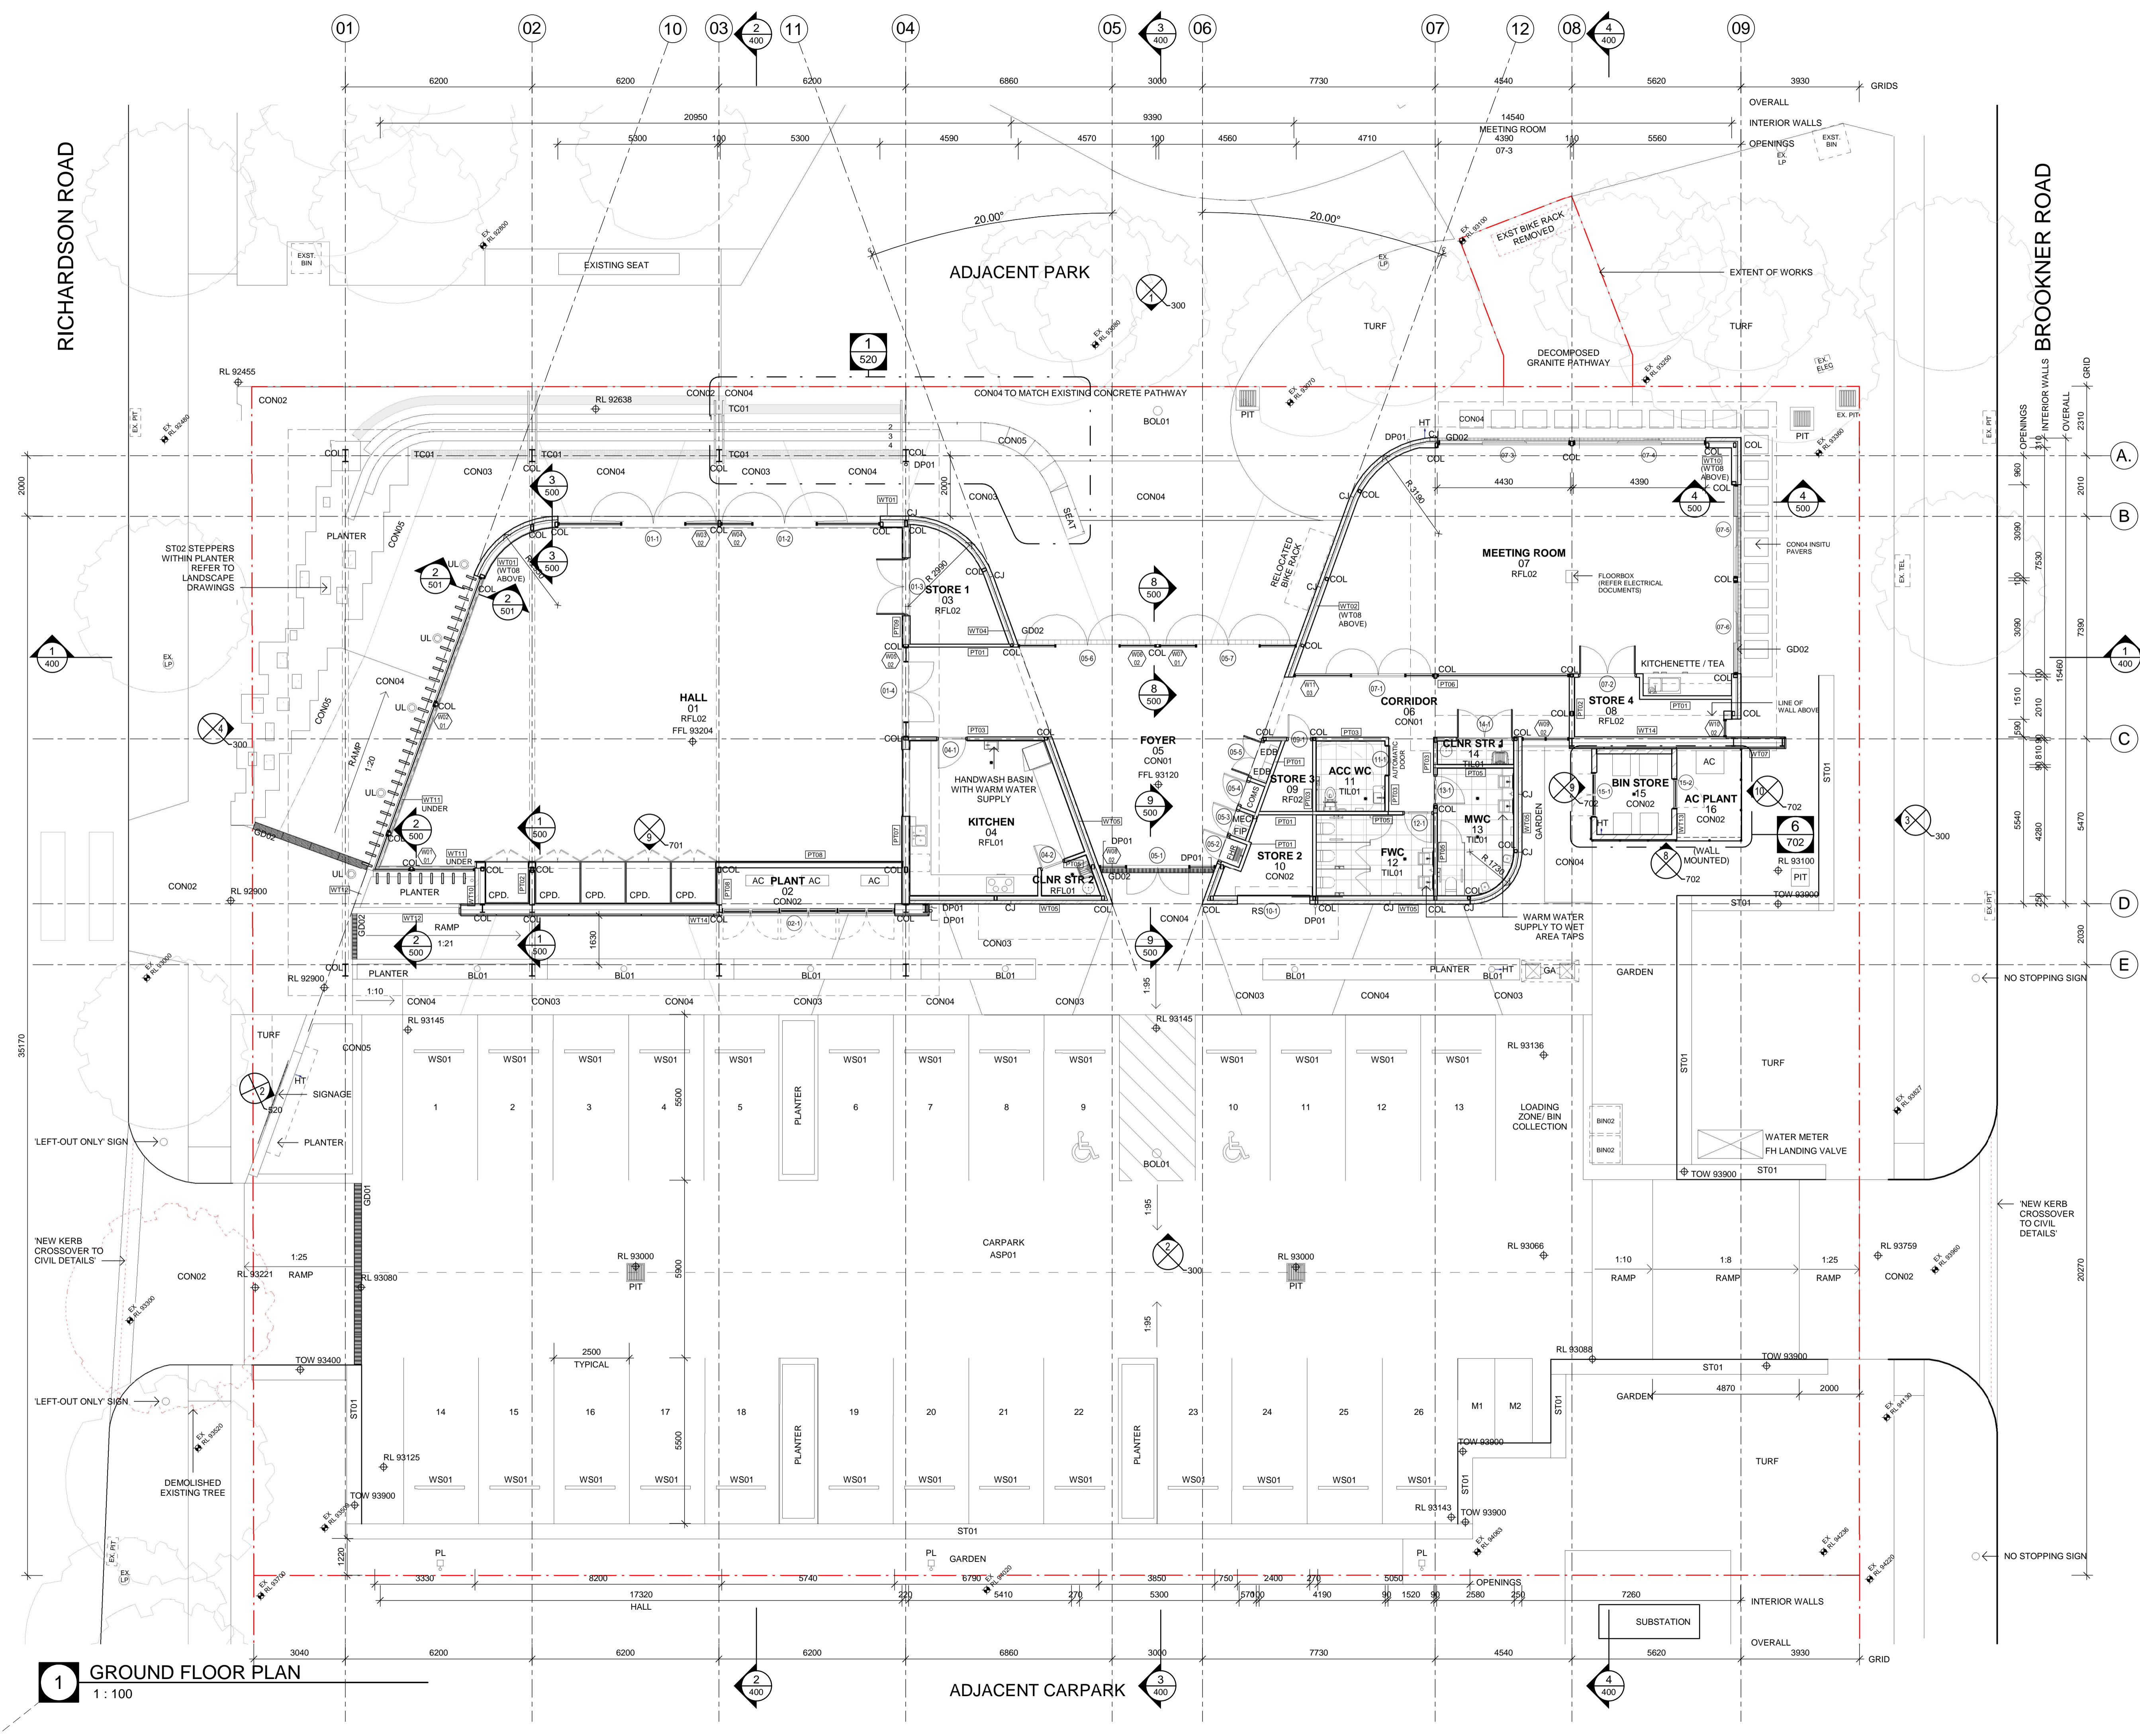

**1 GROUND FLOOR PLAN**  
1:100

ADJACENT CARPARK