
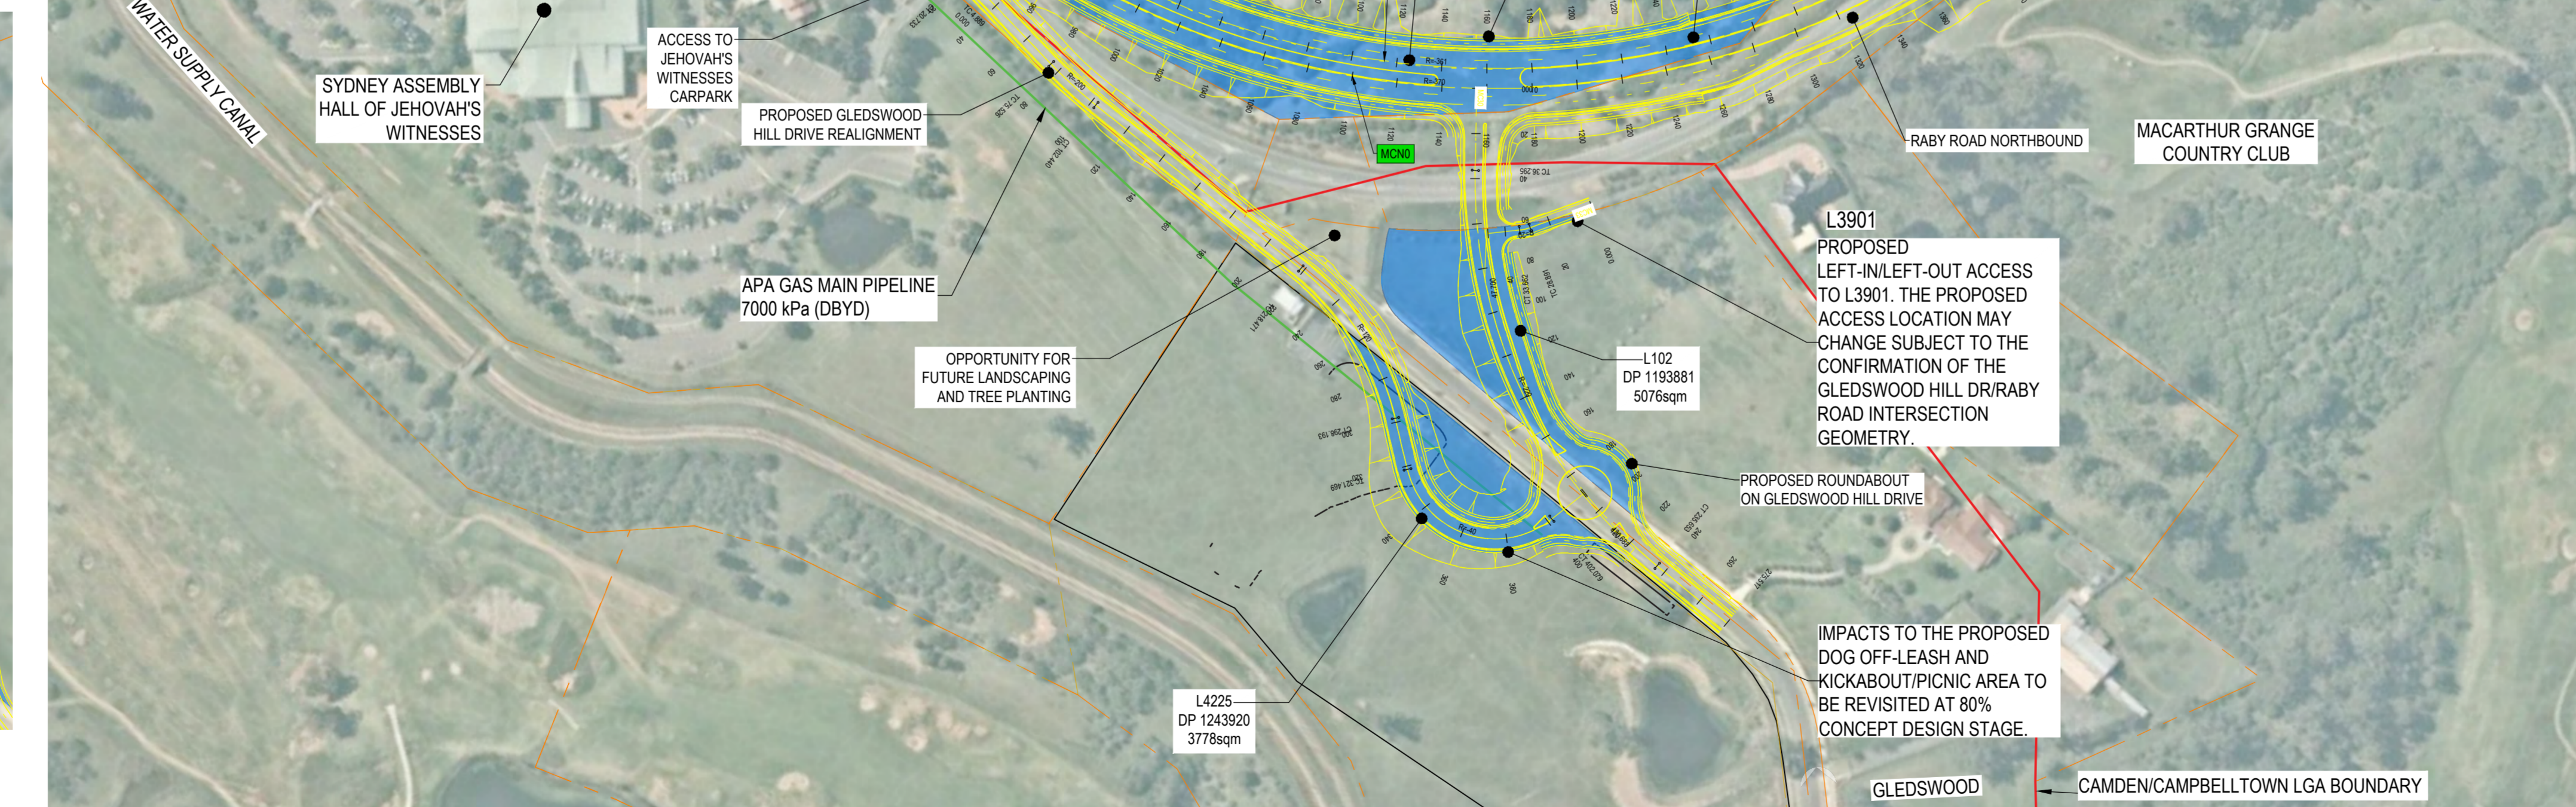
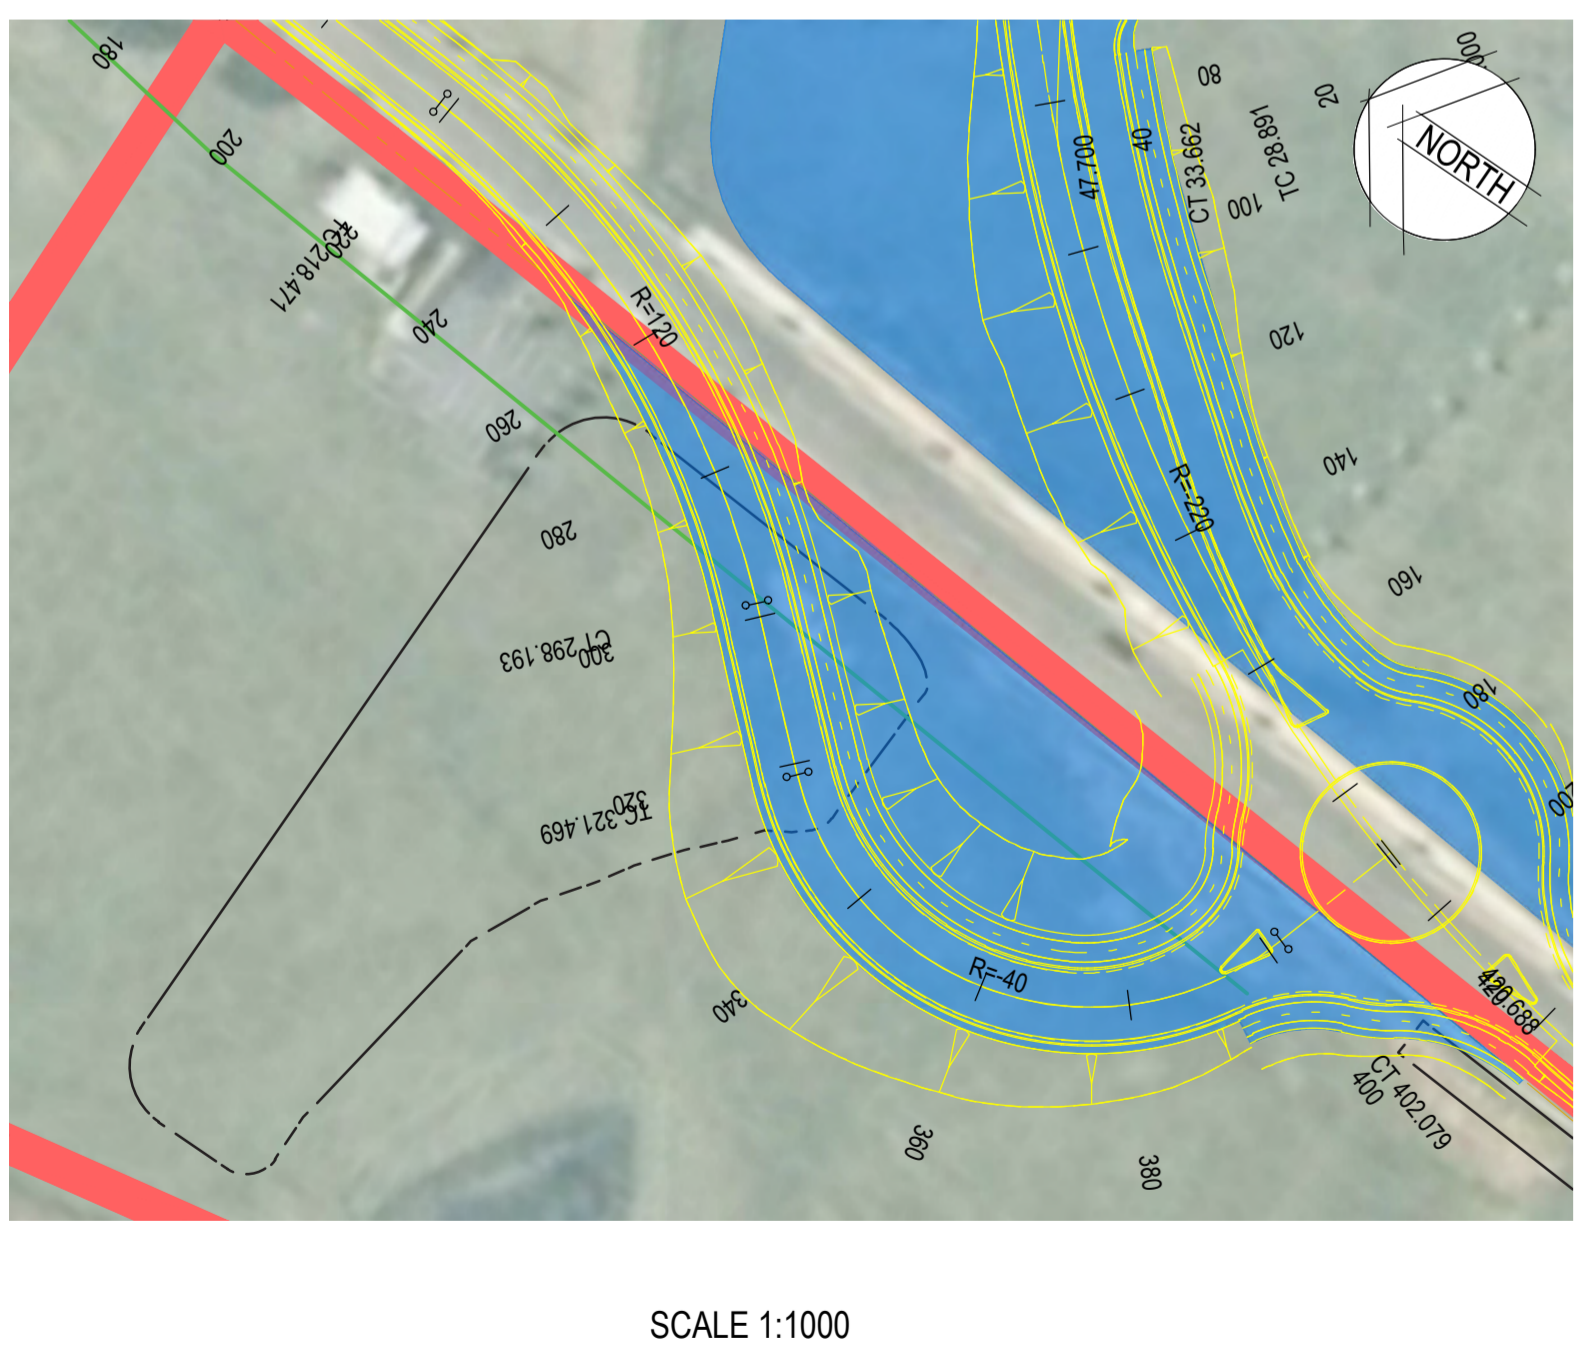
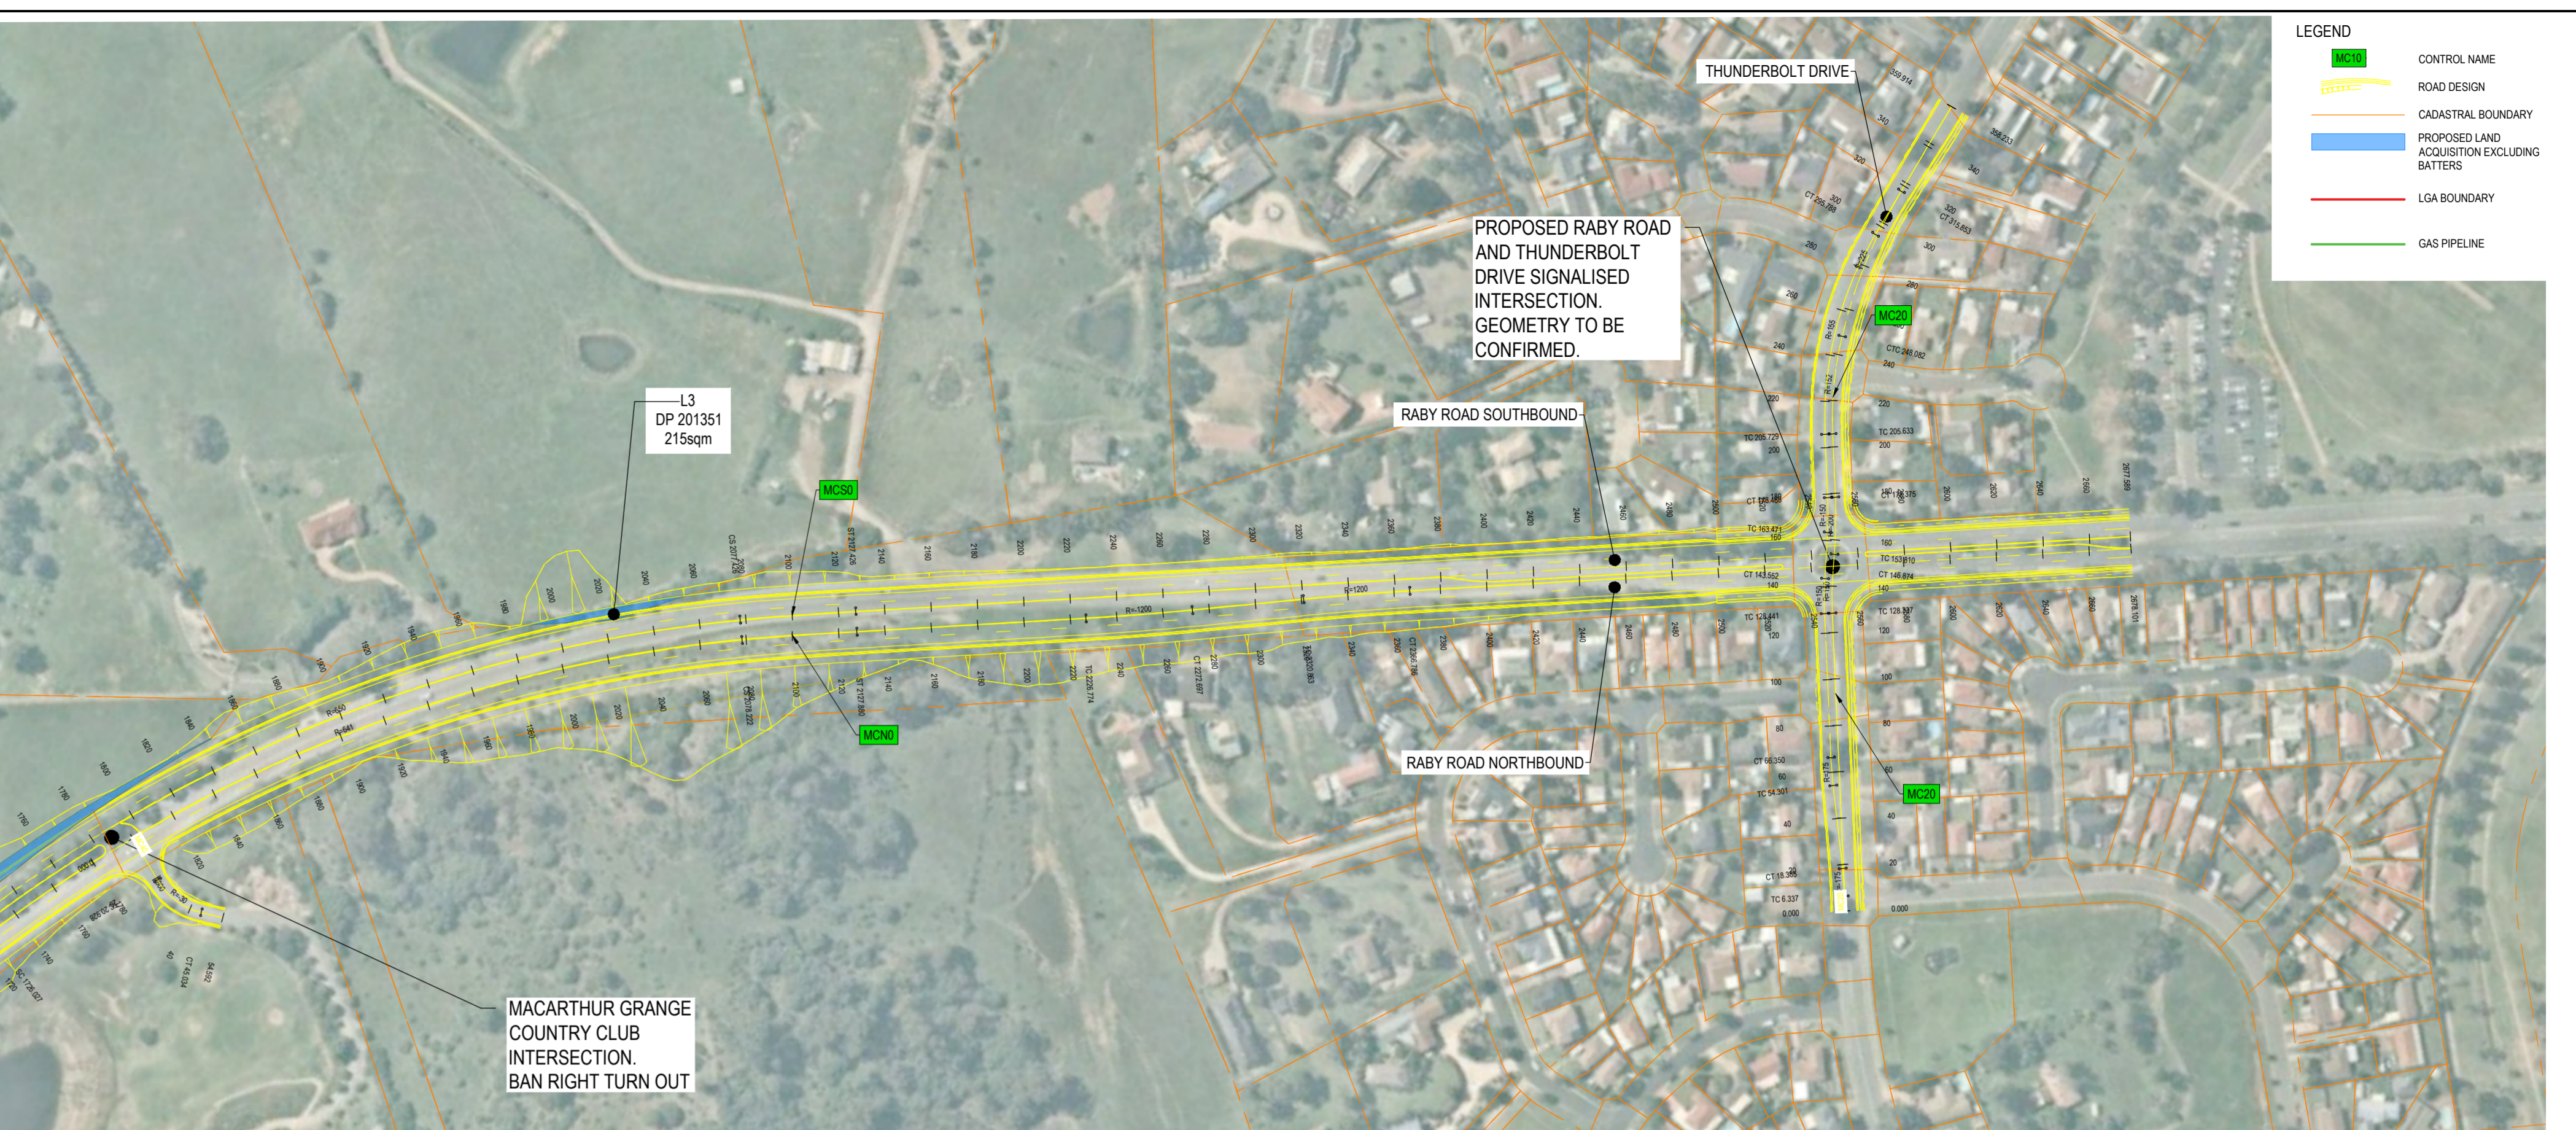
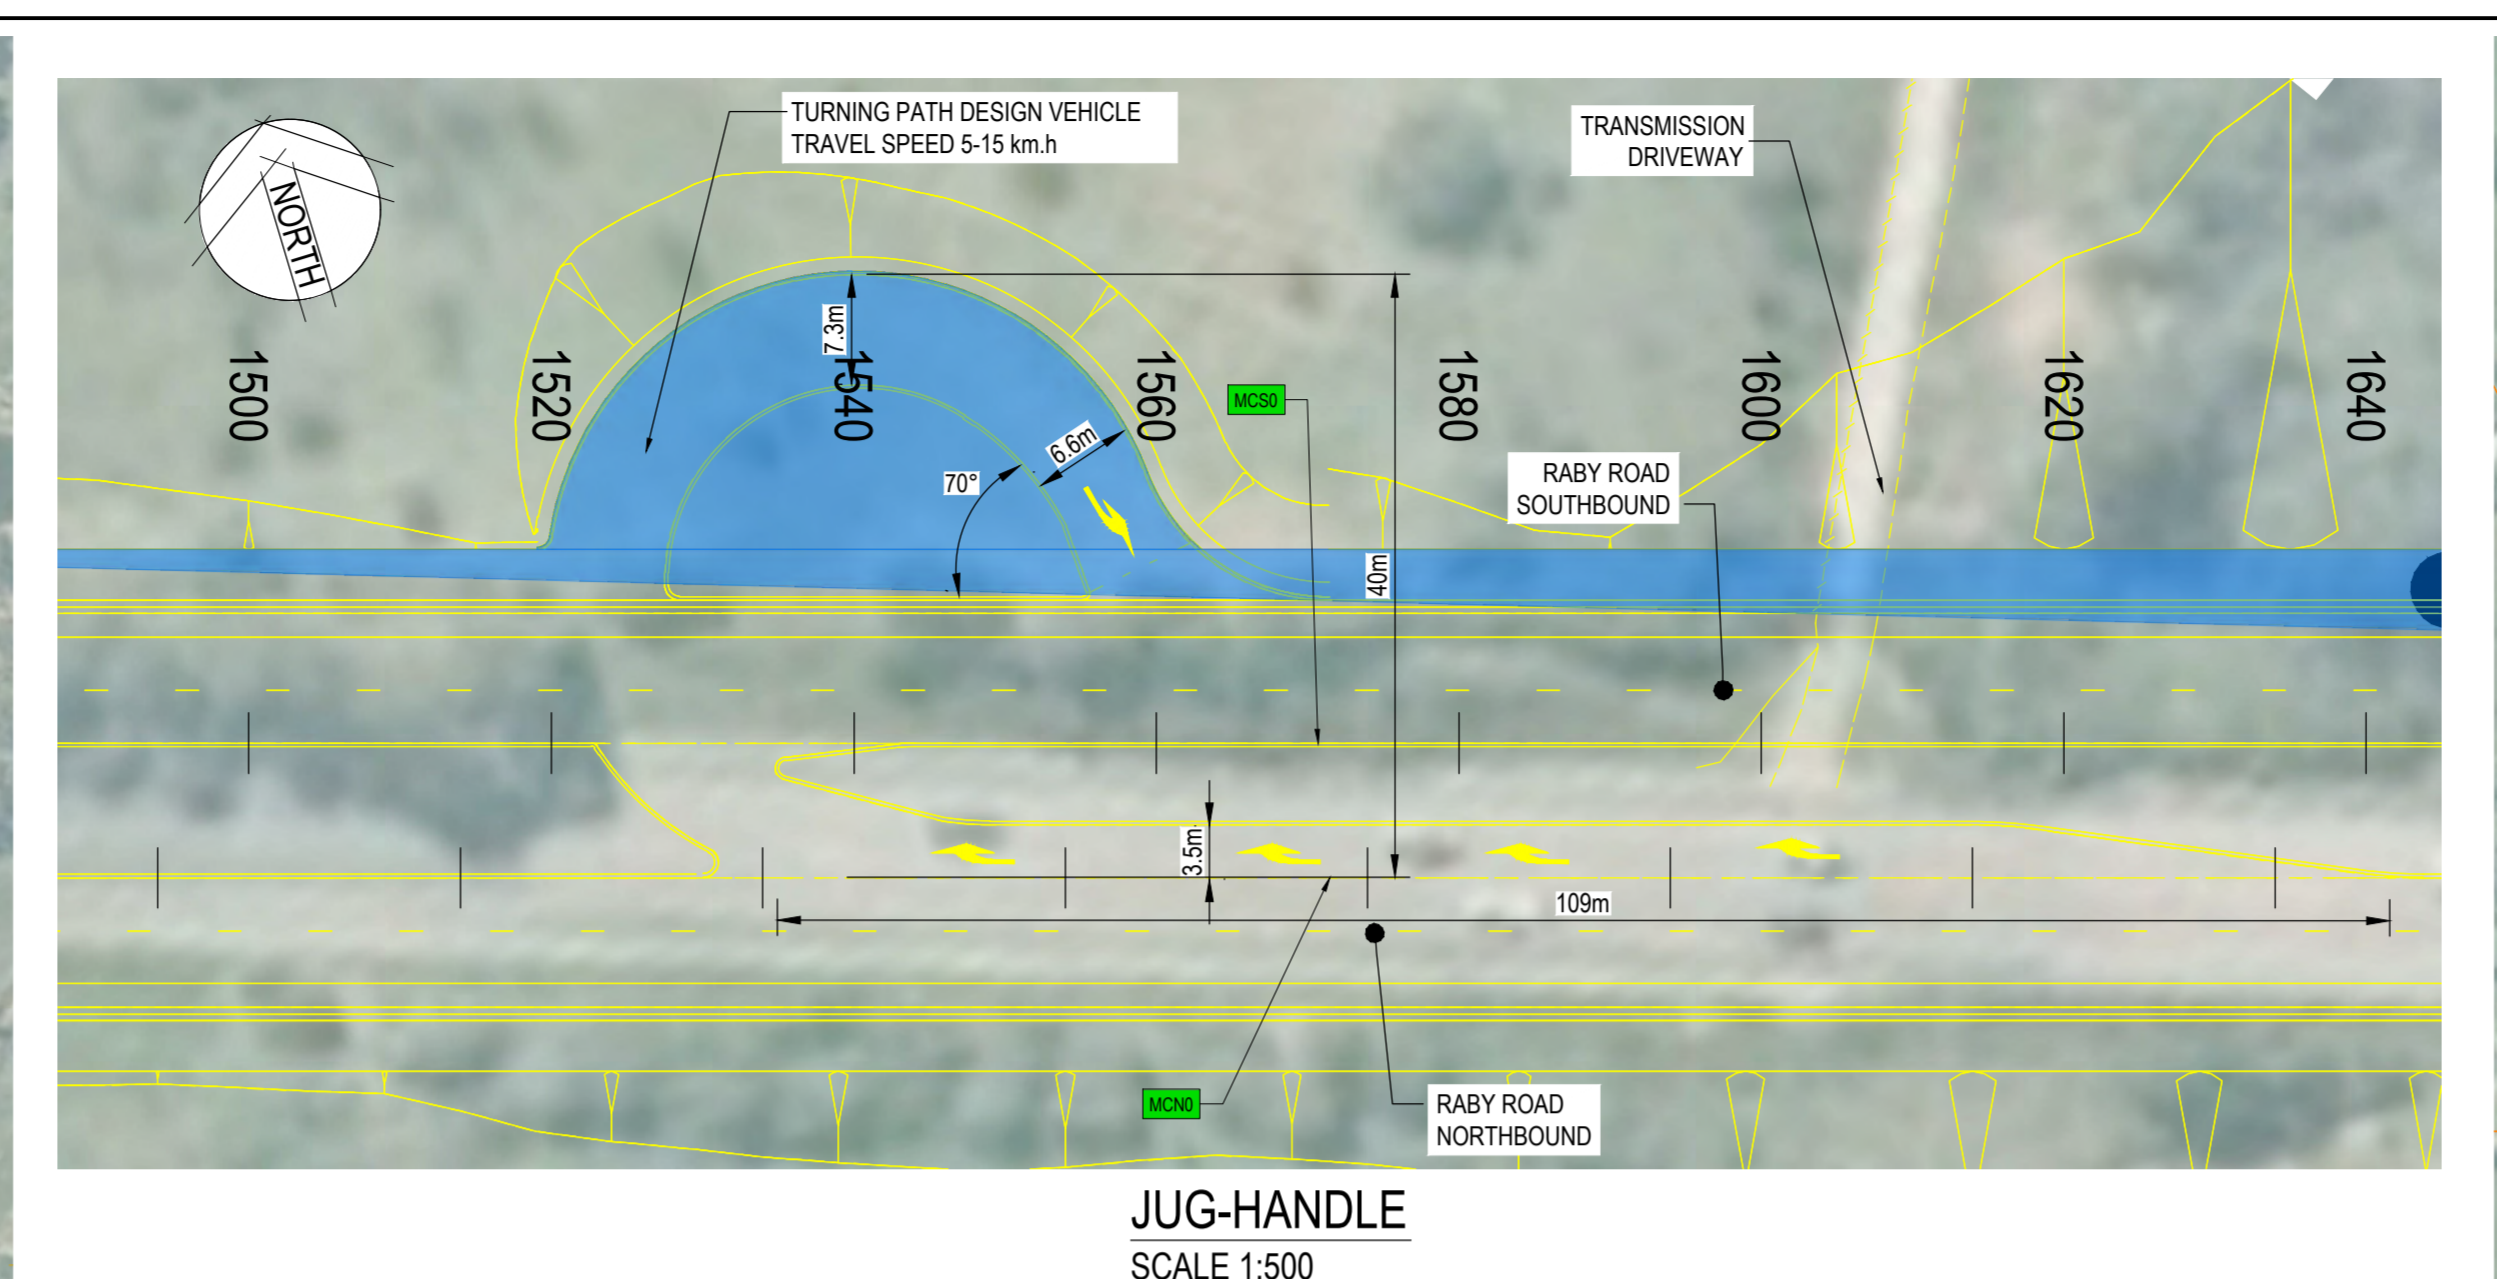



DATE PLOTTED: 13 August 2020 8:18 AM BY: JREH@CARDNO

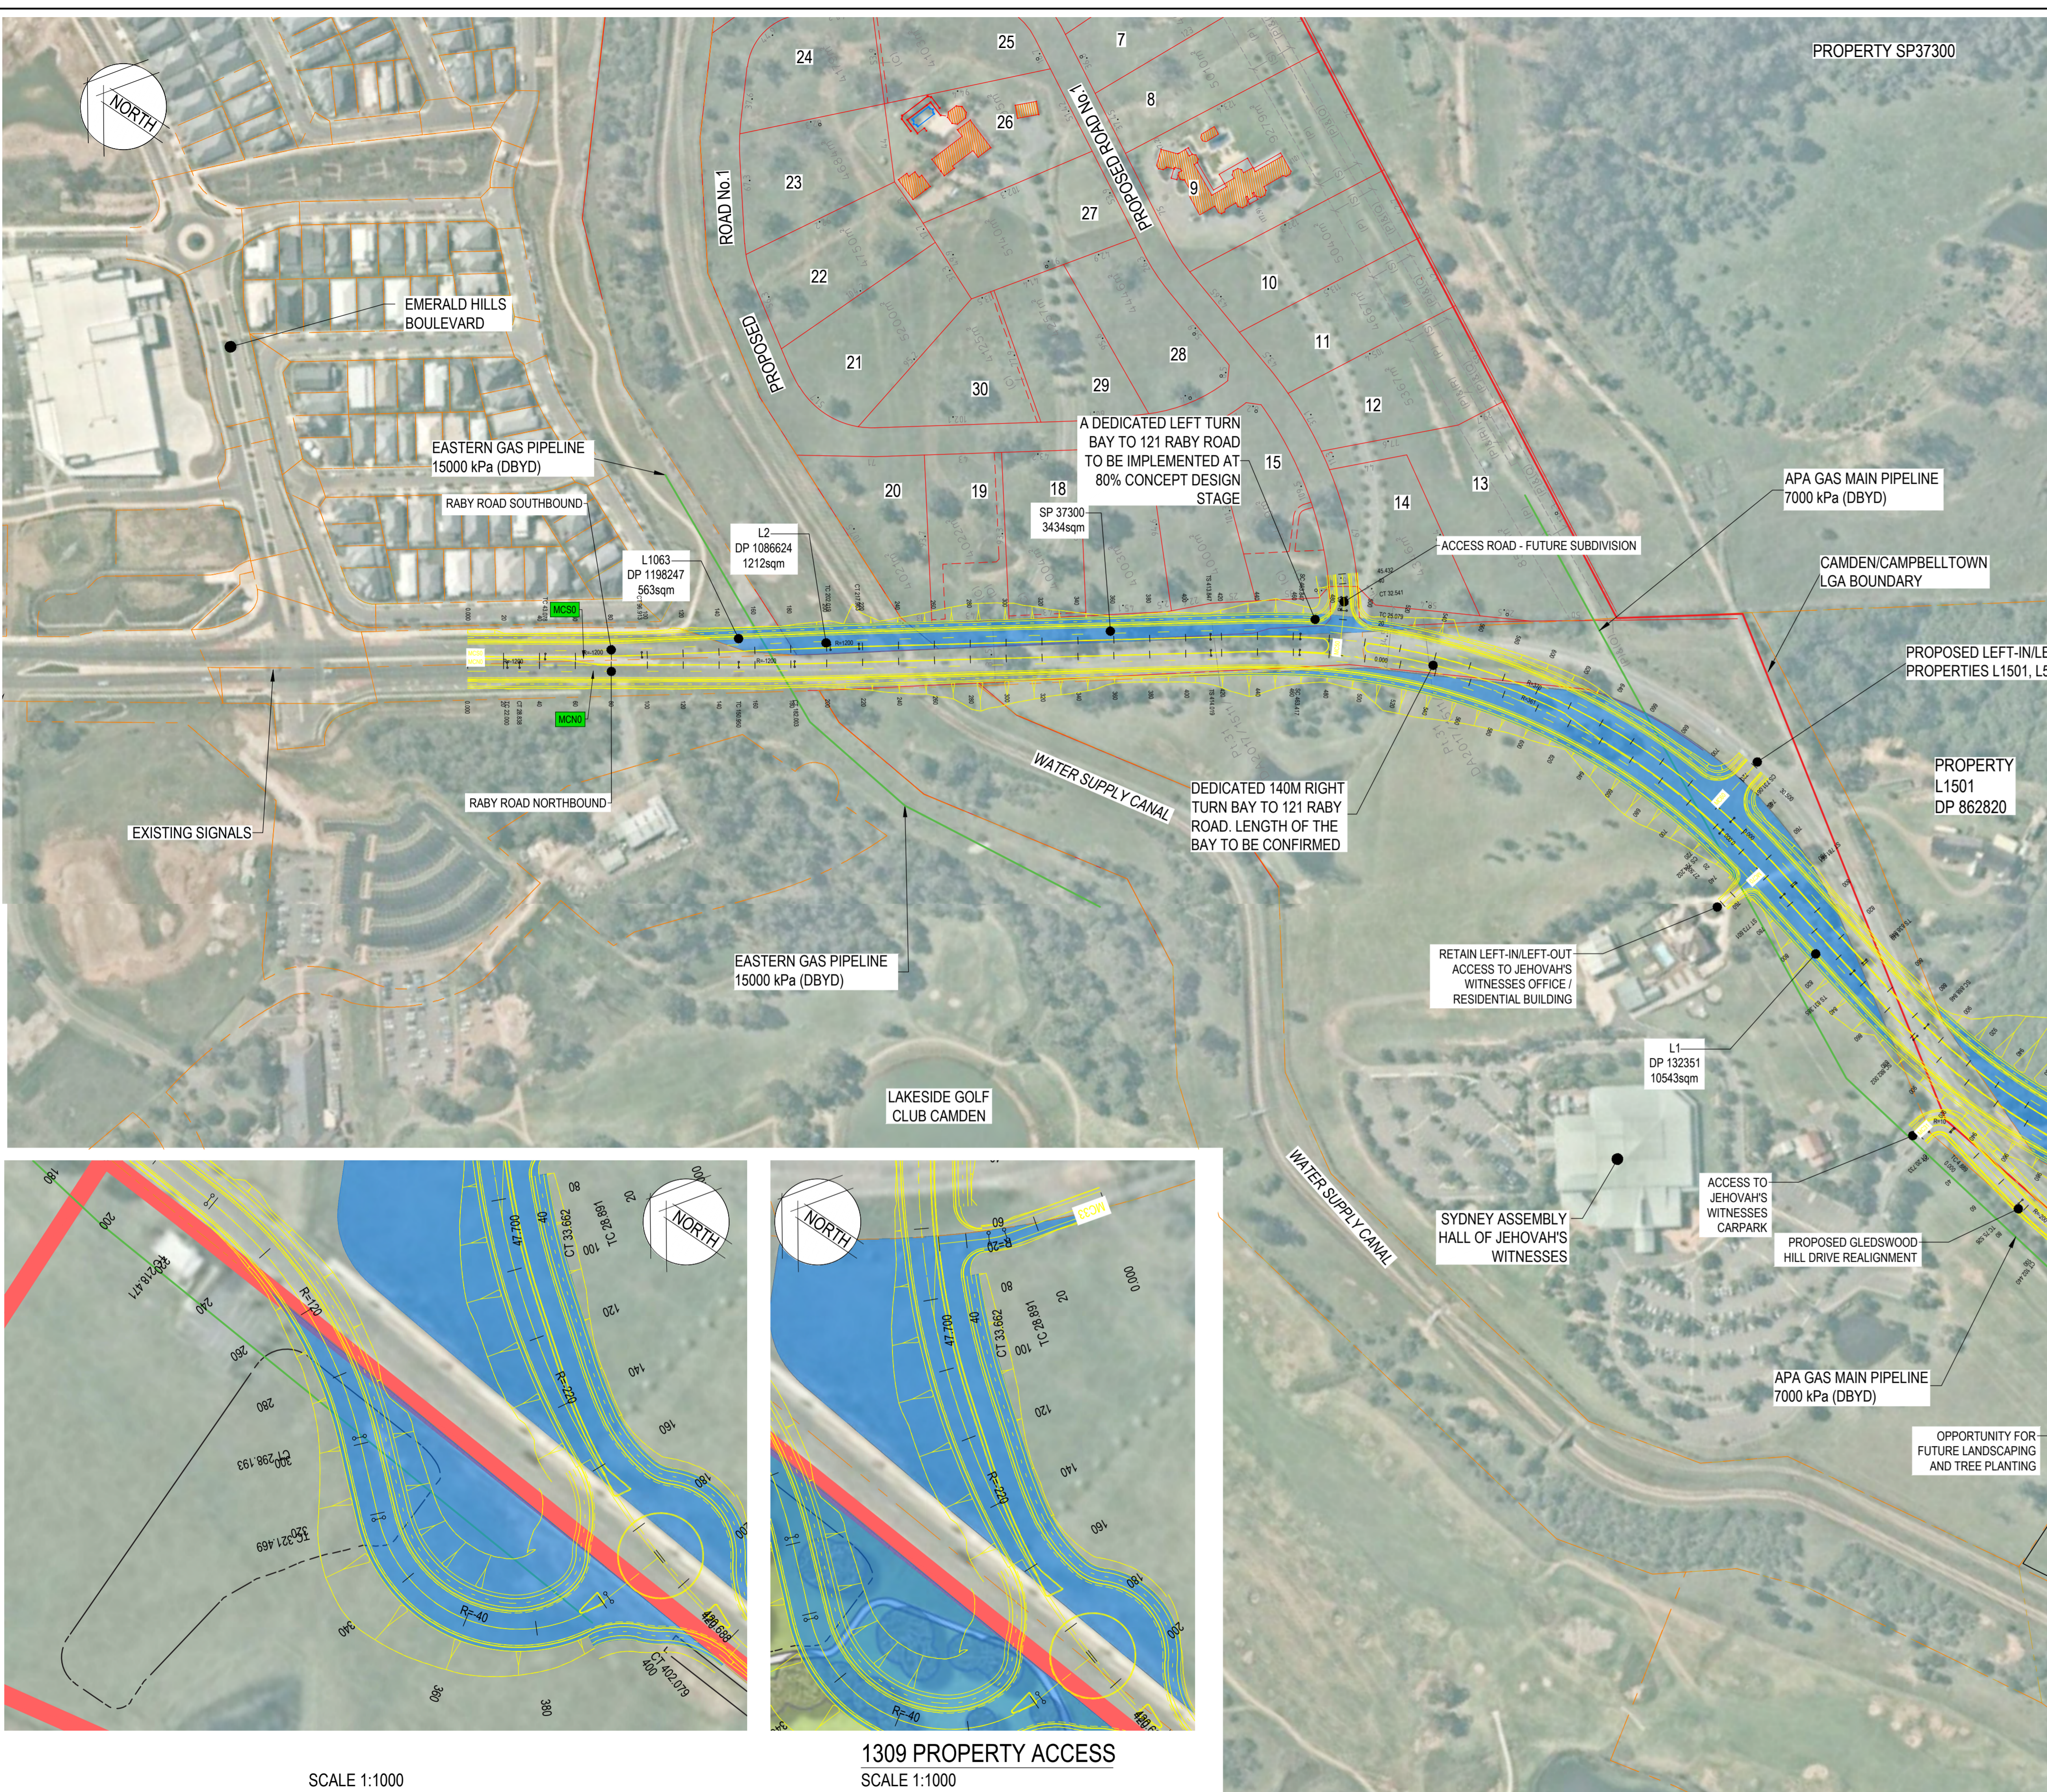

LEGEND

- CONTROL NAME
- ROAD DESIGN
- CADASTRAL BOUNDARY
- PROPOSED LAND ACQUISITION EXCLUDING BATTERS
- LGA BOUNDARY
- GAS PIPELINE

Rev	Date	Description	Des	Verif	Appd
D	12.08.2020	JUG HANDLE	GT	DA	DA
C	08.07.2020	ROUNDABOUT AND PROPERTY ACCESS ON GLEDSDOOD HILL DRIVE	GT	DA	DA
B	19.06.2020	ROUNDABOUT AND PROPERTY ACCESS ON GLEDSDOOD HILL DRIVE	GT	DA	DA
A	11.06.2020	ROUNDABOUT AND PROPERTY ACCESS ON GLEDSDOOD HILL DRIVE - DRAFT	GT	DA	DA

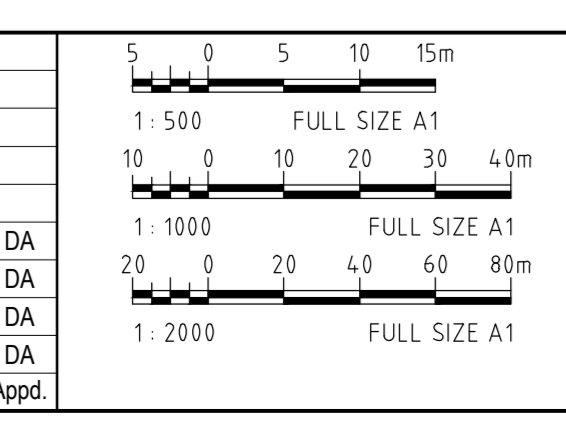

© Cardno Limited All Rights Reserved.
This document is produced by Cardno Limited solely for the benefit of and use by the client in accordance with the terms of the retainer. Cardno Limited does not and shall not assume any responsibility or liability whatsoever to any third party arising out of any use or reliance by third party on the content of this document.

Cardno (NSWIACT) Pty Ltd | ABN 95 001 145 035
Level 9, The Forum, 203 Pacific Highway
St Leonards, NSW 2055
Tel: 02 9456 7700 Fax: 02 9439 5170
Web: www.cardno.com.au

Drawn	Date	Client
H.FAKH	12.08.20	CAMDEN COUNCIL / CAMPBELLTOWN CITY COUNCIL
Checked	Date	Project
H.MUSBAH	12.08.20	RABY ROAD STRATEGIC CONCEPT DESIGN VALUE ENGINEERING CHANGE - LAND ACQUISITION RABY ROAD AND GLEDSDOOD HILL INTERSECTION
Designed	Date	Title
G.TASDEMIR	12.08.20	LONG PLOT PLAN SHEET 1 OF 1
Verified	Date	
D.ATKINSON	12.08.20	
Approved	Date	
D.ATKINSON	12.08.20	

Status	FOR INFORMATION ONLY	
NOT TO BE USED FOR CONSTRUCTION PURPOSES		
Datum	AHD	Scale
Scale	1:2000	Size
Size	594x1500mm	Revision
Drawing Number	80019093-SKT-LP-0020	Revision
Revision		D